

# Villas For Sale

By: Rasal Builders and Developers



## About Property

Welcome to our Exceptional Property- JDA approved Villa's that perfectly combines modern luxury and traditions of Vastu.

### Property Features

- 3/4 BHK
- Dining Area
- Living Area
- Kitchen
- Garage

### Nearby Attractions

- D-Mart
- School
- Hospital
- Police Station
- Public Park


 Contact us:

+91-9799129555  
+91-8971429530



Plot No. 8-9 Riddhi Siddhi  
Nagar, Kalwar Road, Jaipur  
Pin: 302012

ROAD 30'-0" WIDE

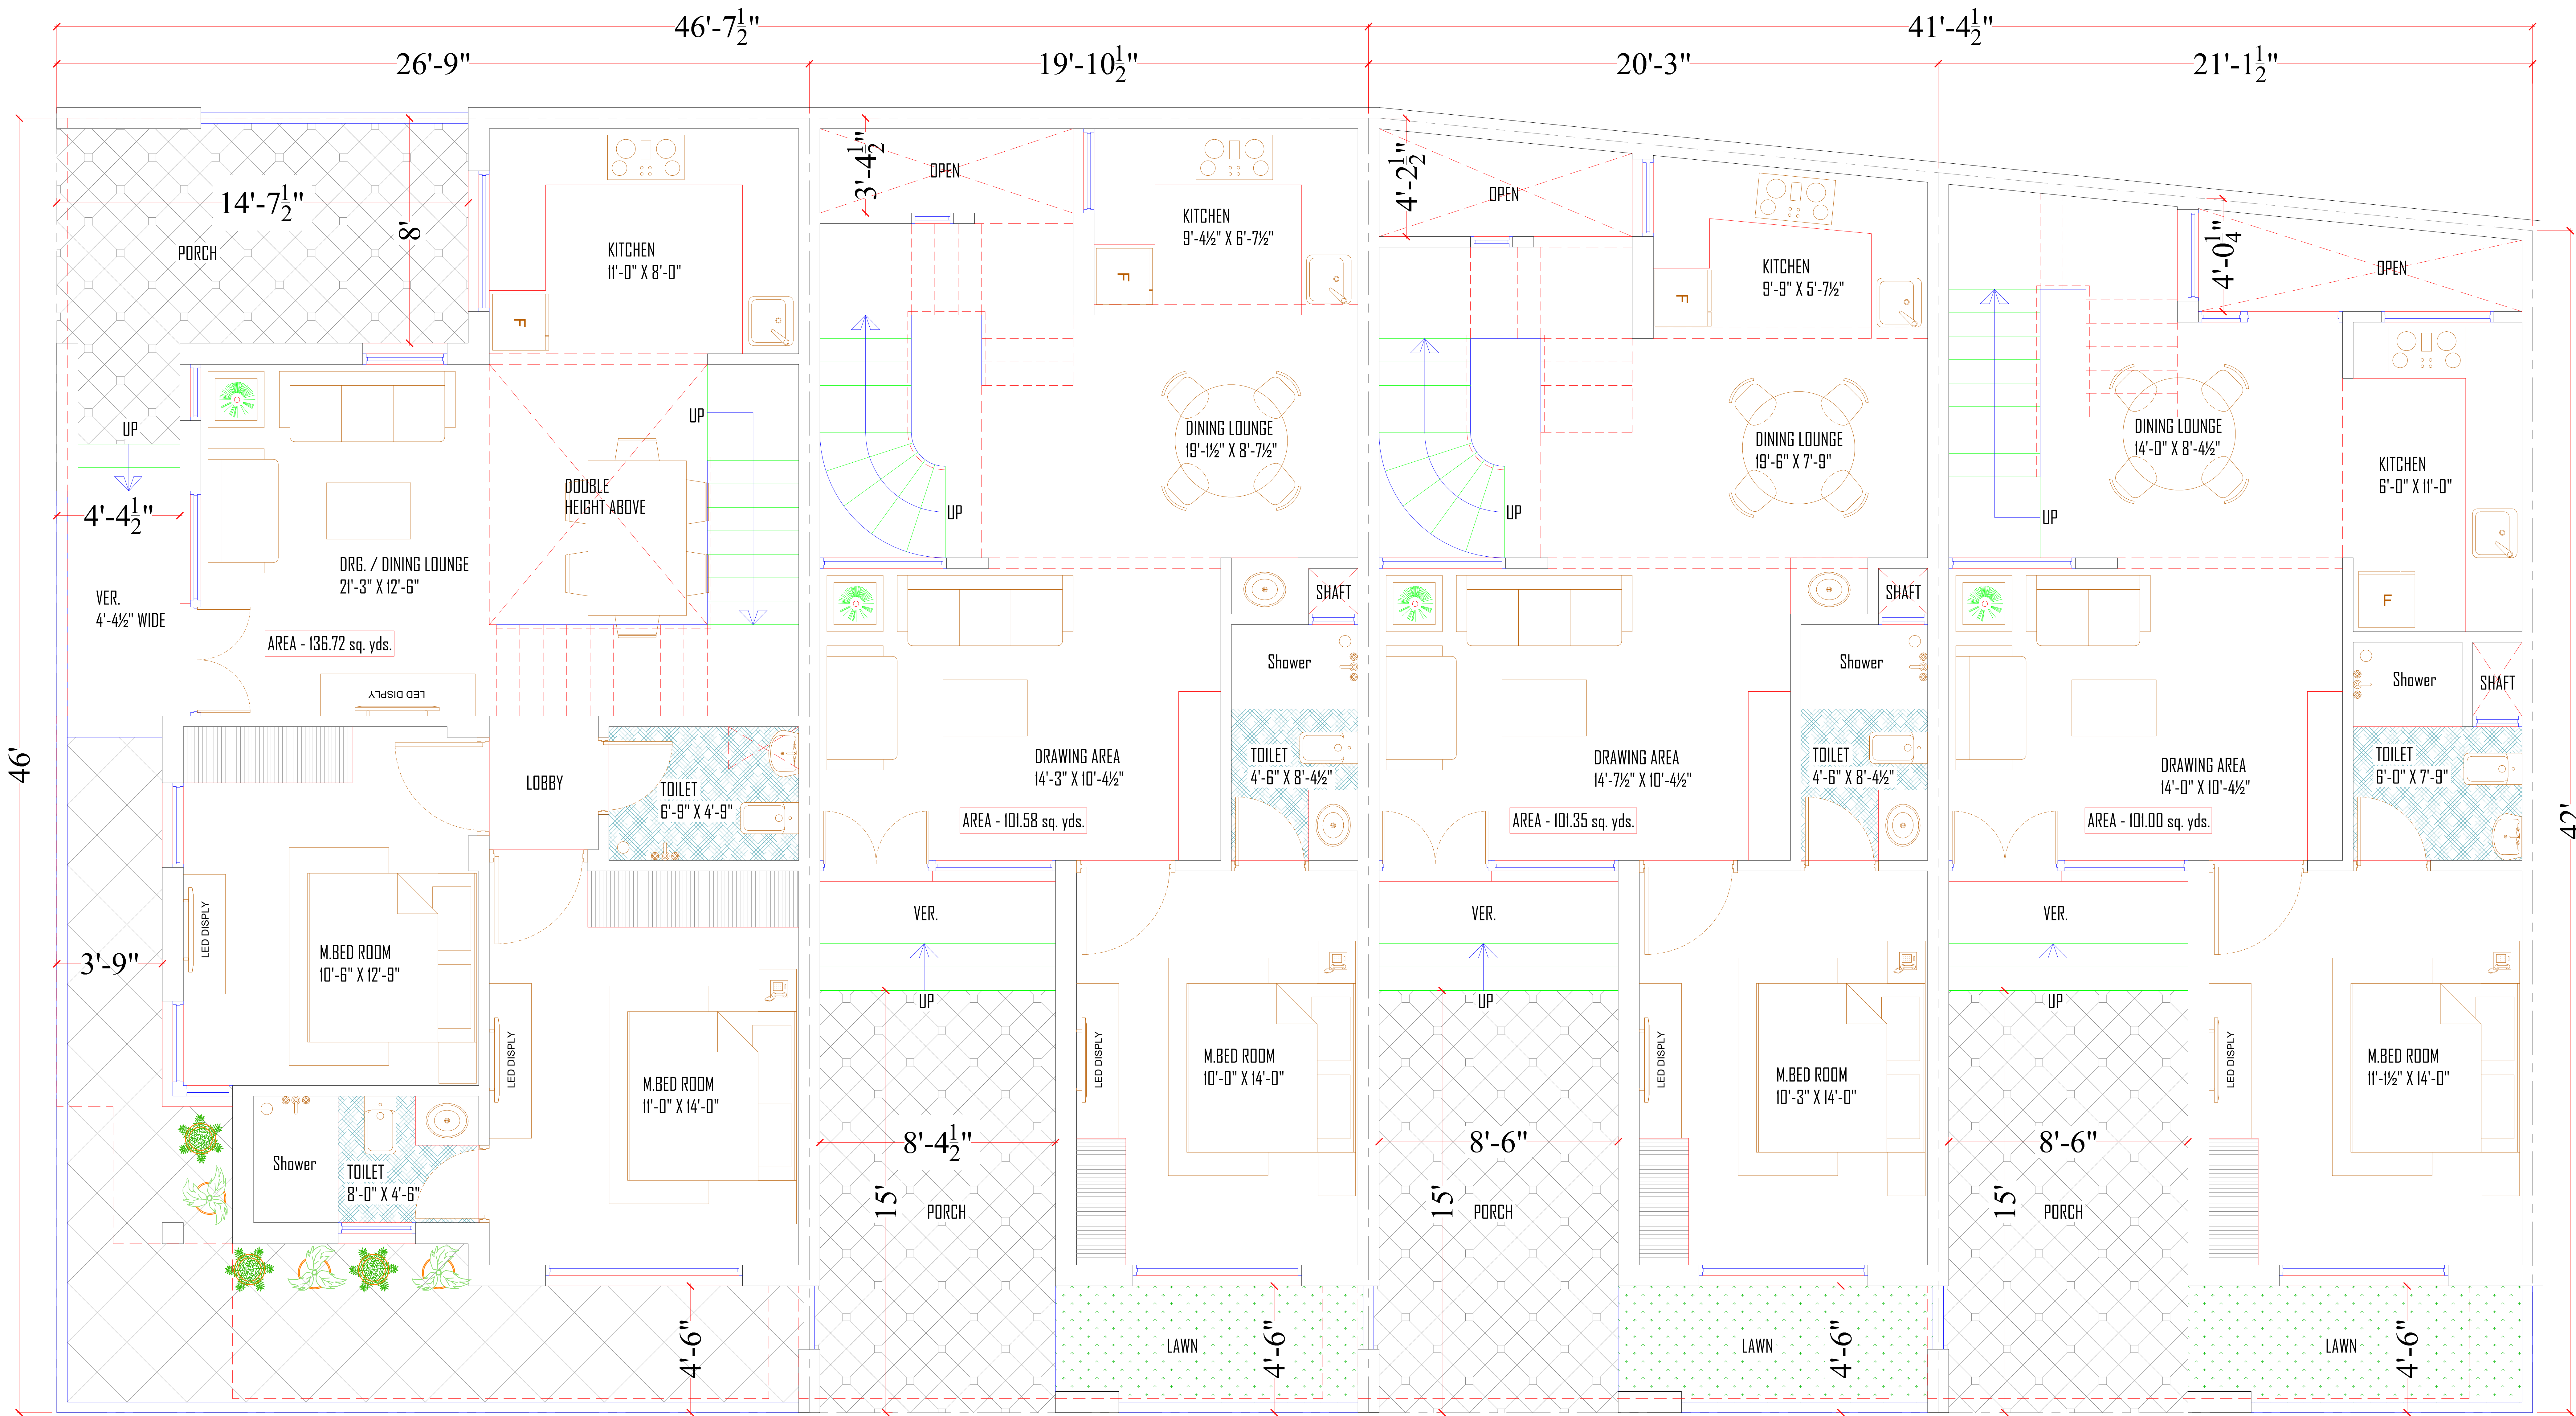

ROAD 30'-0" WIDE

REVISED

PROJECT TITLE :-  
**PROPOSED RESIDENTIAL VILLA AT JAIPUR.**  
 BELONGING TO :- MR. VIJAY BOHRA


DRAWING TITLE :-  
**GROUND FLOOR PLAN**  
 FILE NAME :- COM.6\D\PRO\

DRN. BY:	<b>DEEPEN</b>	NORTH: 
DATED	<b>16/06/2023</b>	
SCALE:		DRG NO.

ARCHITECTS :-  
**ABHINAV**  
 ARCHITECTS, ENGINEERS & INTERIOR DESIGNERS  
 D-35 & 36, SUBHASH MARG, C-SCHEME,  
 JAIPUR - 302001 (Raj.)  
 TEL: +91-141-2362781, 2378787, Mobile : +91 9414025109  
 e.mail : abhinavarch@hotmail.com

ROAD 30'-0" WIDE

46'

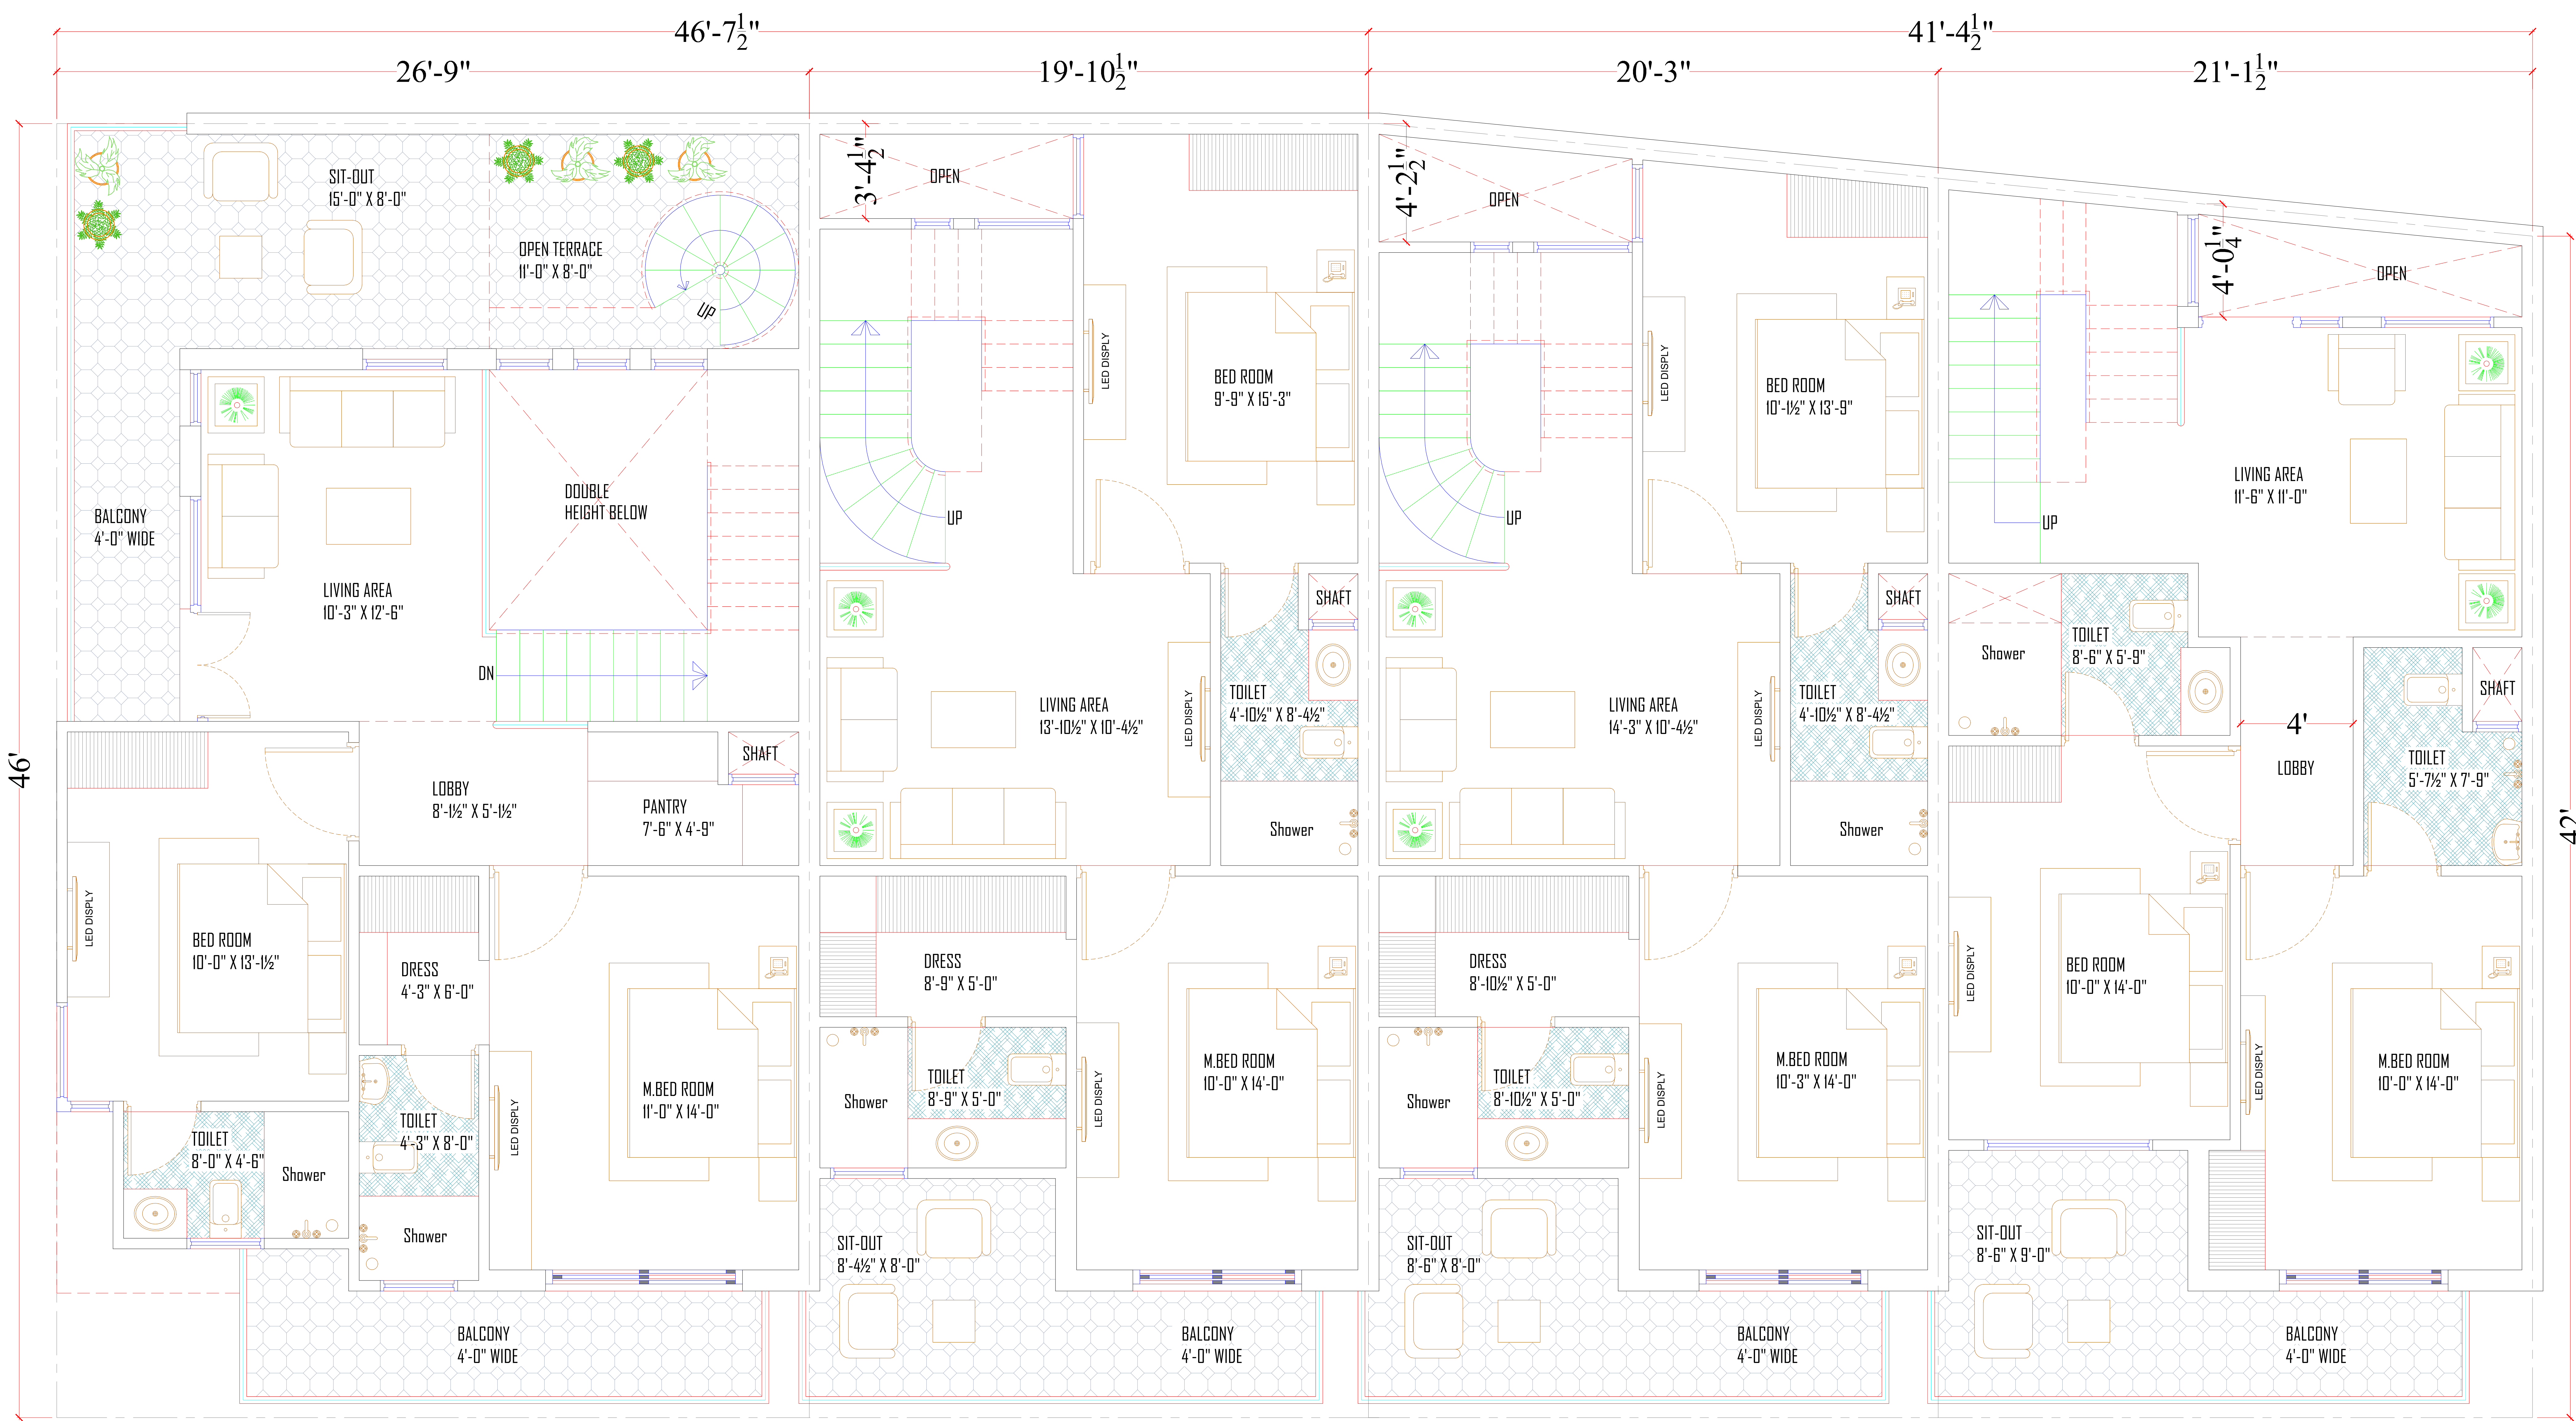

42'


ROAD 30'-0" WIDE

REVISED

PROJECT TITLE :-  
**PROPOSED RESIDENTIAL VILLA  
 AT JAIPUR.**  
 BELONGING TO :-MR. VIJAY BOHRA

DRAWING TITLE :-  
**FIRST FLOOR PLAN**  
 FILE NAME :- COM.6\D\PRO\

DRN.BY: **DEEPEN**  
 DATED: **16/06/2023**  
 SCALE:

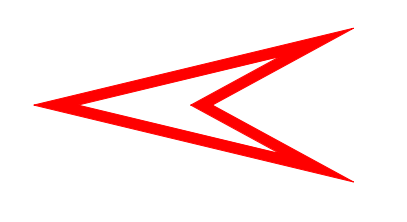NORTH:  
  
 DRG NO.

ARCHITECTS :-  
**ABHINAV**  
 ARCHITECTS,ENGINEERS & INTERIOR DESIGNERS  
 D-35 & 36, SUBHASH MARG, C-SCHEME,  
 JAIPUR - 302001 (Raj.)  
 TEL: +91-141-2362781,2378787, Mobile : +91 9414025109  
 e.mail : abhinavarch@hotmail.com